



REV.	DETAILS	BY	DATE
P1.0	Issued for Information	DM	29.09.22
P1.1	Revised in response to comments	DM	29.09.22

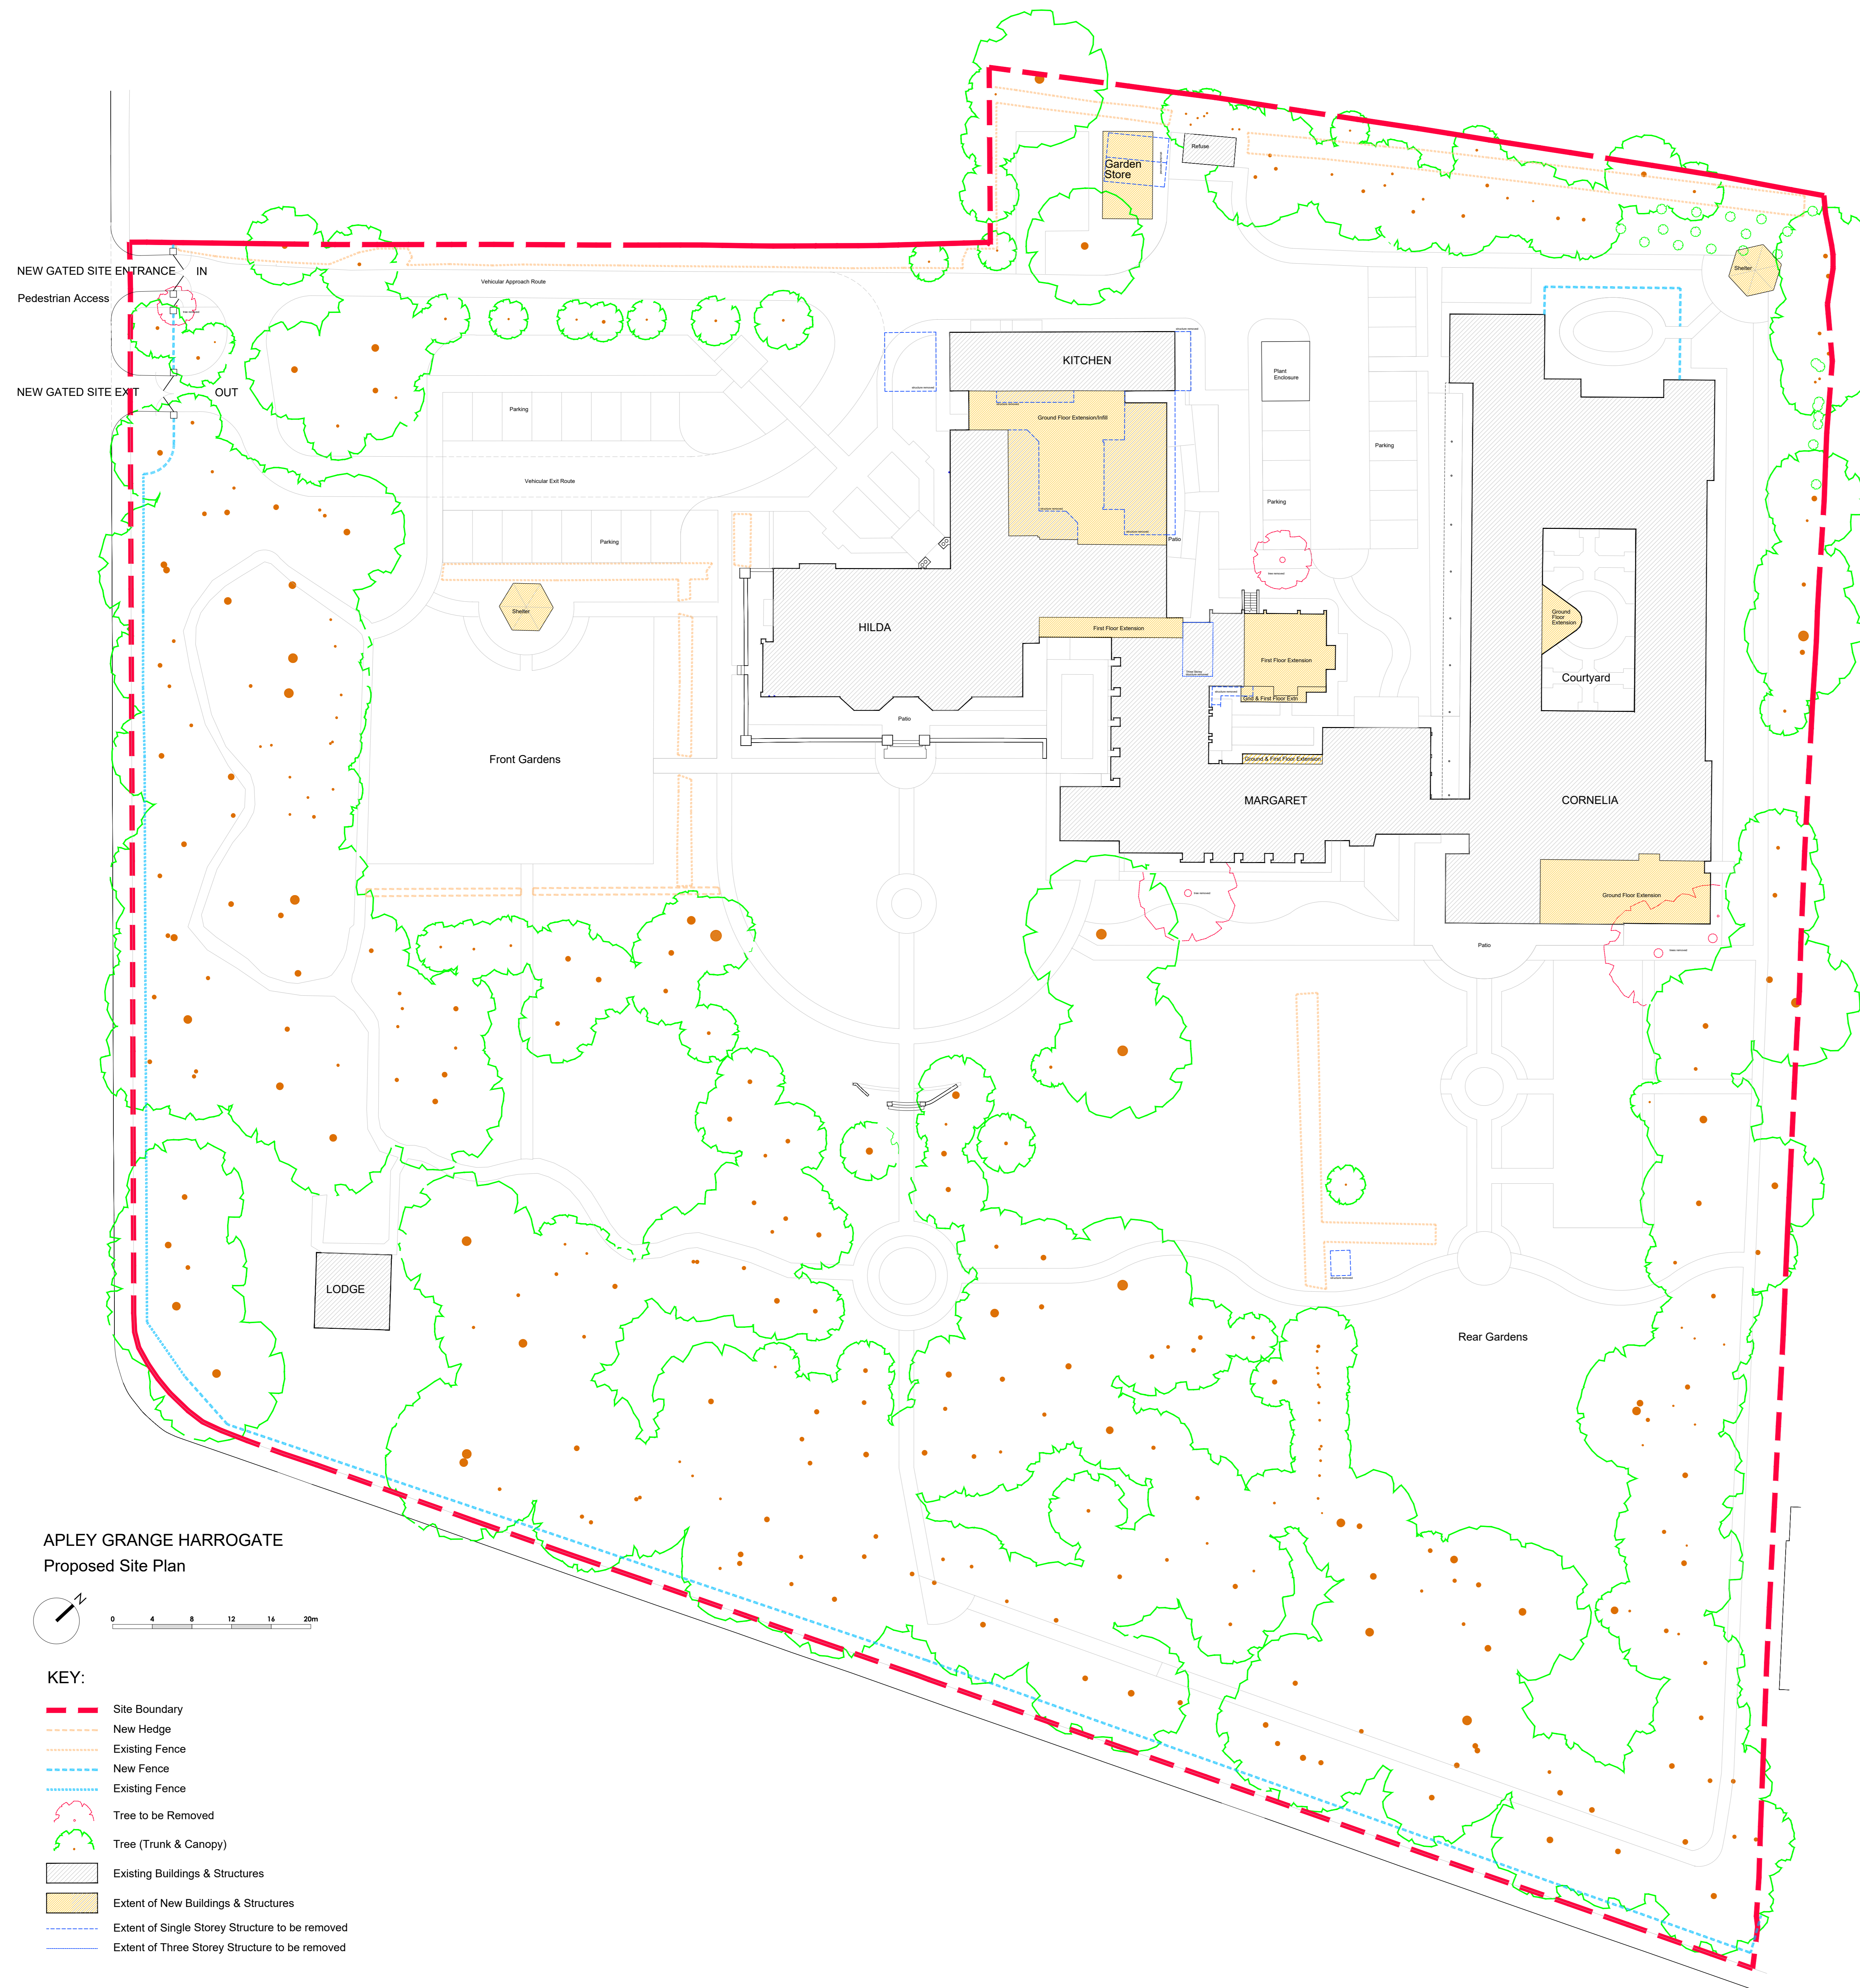

APLEY GRANGE HARROGATE
 Proposed Site Plan

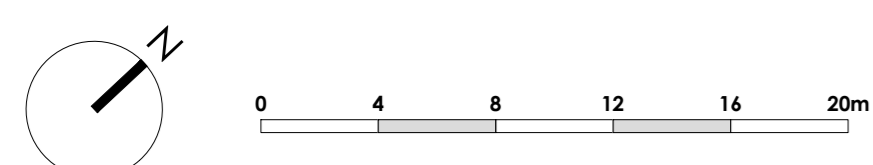

- KEY:**
- - - Site Boundary
 - - - New Hedge
 - - - Existing Fence
 - - - New Fence
 - - - Existing Fence
 - - - Tree to be Removed
 - - - Tree (Trunk & Canopy)
 - Existing Buildings & Structures
 - Extent of New Buildings & Structures
 - Extent of Single Storey Structure to be removed
 - Extent of Three Storey Structure to be removed

edge architects
 Edge Architects Ltd. 9a Union Court, Liverpool L2 4SJ T +44(0)151 236 8681 E liverpool@edge-architects.co.uk

PURPOSE OF ISSUE:
 INFORMATION

PROJECT:
 APLEY GRANGE

DRAWING TITLE:
 PROPOSED SITE PLAN

PROJECT ID:	ORIGINATOR:	ZONE:	LEVEL:	TYPE:	ROLE:	NUMBER:
22.01	EDG	00	00	DR	A	3010
DATE:	SCALE:	DRAWN BY:	STATUS:	REVISION:		
29.09.2022	1:500@A2 or 1:250@A0	DM	S2	P1.1		