

# MAGOR EPCM

Ab InBev

The Brewery, Magor,  
Monmouthshire NP26 3RA, UK  
Codastre: x - Section x - Parcelle x

CLIENT	PROJECT AUTHOR	ARCHITECTURE	SIGNATURE
Ab InBev UK Luton, UK	Group - IPS Antonieta Piquero Barrantes	arquid	Begoña Soto Trujillo
GROUP	ARCHITECT	CLIENT	
Group - IPS Hedberg, L. Overijse 2010, Belgique	ARQID c/ López de Hoyos 350 28043 Madrid, Espagne	Ab InBev UK	
AUTHOR	CONTROL	VALIDATION	APPROVED
IEC Iñaki Echabarieta ARQID	JJU Juan Juárez ARQID	BSO Begoña Soto ARQID	JGE James Gemmill AB InBev UK

© ARQID S.L.P.  
This drawing is the property of ARQID S.L.P. and cannot be used, copied, reproduced or in any other manner made known to a third party without the authorisation of ARQID S.L.P.

ARCHITECT  
BEGOÑA SOTO TRUJILLO

STATUS  
FOR APPROVAL

PD PLANNING APPLICATION  
PLAN Nº

01.11

REV 0

DISCIPLINE  
ARCHITECTURE


DESCRIPTION  
RS- NORTH ELEVATION

CLIENT REFERENCE  
XXXXX

PROJECT CODE	SCALE	PAPER	SCALE	PAPER
O2082	1:250	A1	1:500	A3



REVISION	CHANGES	DATE
REV 0	APPLICATION	20/08/2021
REV 1		
REV 2		
REV 3		
REV 4		
REV 5		

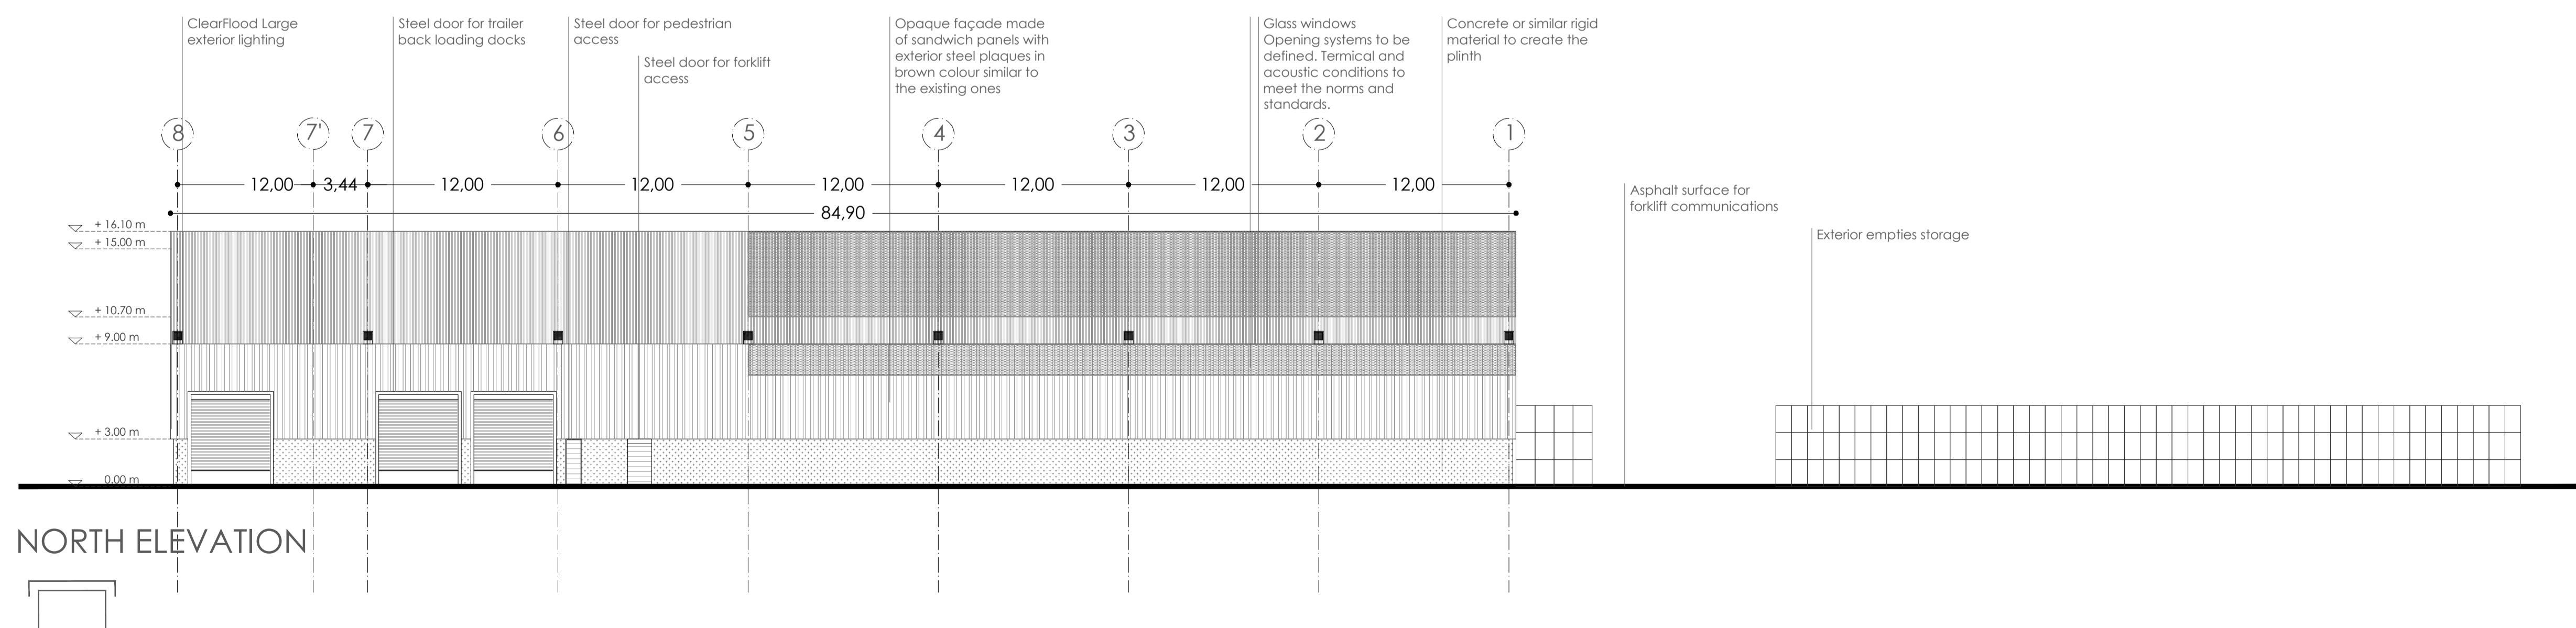

NORTH ELEVATION