

MAGOR EPCM

Ab InBev
 The Brewery, Magor,
 Monmouthshire NP26 3RA, UK
 Coordinate: x - Section x - Parcelle x

CLIENT	PROJECT AUTHOR	ARCHITECTURE	SIGNATURE
Ab InBev UK Luton, UK Tel: +44 (0) 789918478 Email: www.abinbev.com	Group - IPS Industrial Project Division Group-IPS Cherbourg 50100, France Tel: +33 (0) 2 33 78 99 18 47 Email: www.groupips.com	arqid c/º López de Hoyos 350 28043 Madrid, España Email: www.arqid.com	Begoña Soto Trujillo
AUTHOR	CONTROL	VALIDATION	APPROVED
IEC Iñaki Echabarieta ARQUID	JJU Juan Juárez ARQUID	BSO Begoña Soto ARQUID	JGE James Gemmill Ab InBev UK

ARCHITECT
 BEGOÑA SOTO TRUJILLO


STATUS
 FOR APPROVAL

PD PLANNING APPLICATION
 PLAN Nº


01.06 REV 0

DISCIPLINE
 ARCHITECTURE
 DESCRIPTION
 PROPOSED SITE PLAN
 CLIENT REFERENCE
 XXXXX

PROJECT CODE	SCALE	PAPER	SCALE	PAPER
O2082	1:500	A1	1:1000	A3

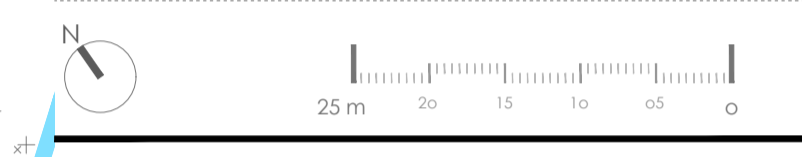

REVISION	CHANGES	DATE
REV 0	APPLICATION	20/08/2021
REV 1		
REV 2		
REV 3		
REV 4		
REV 5		

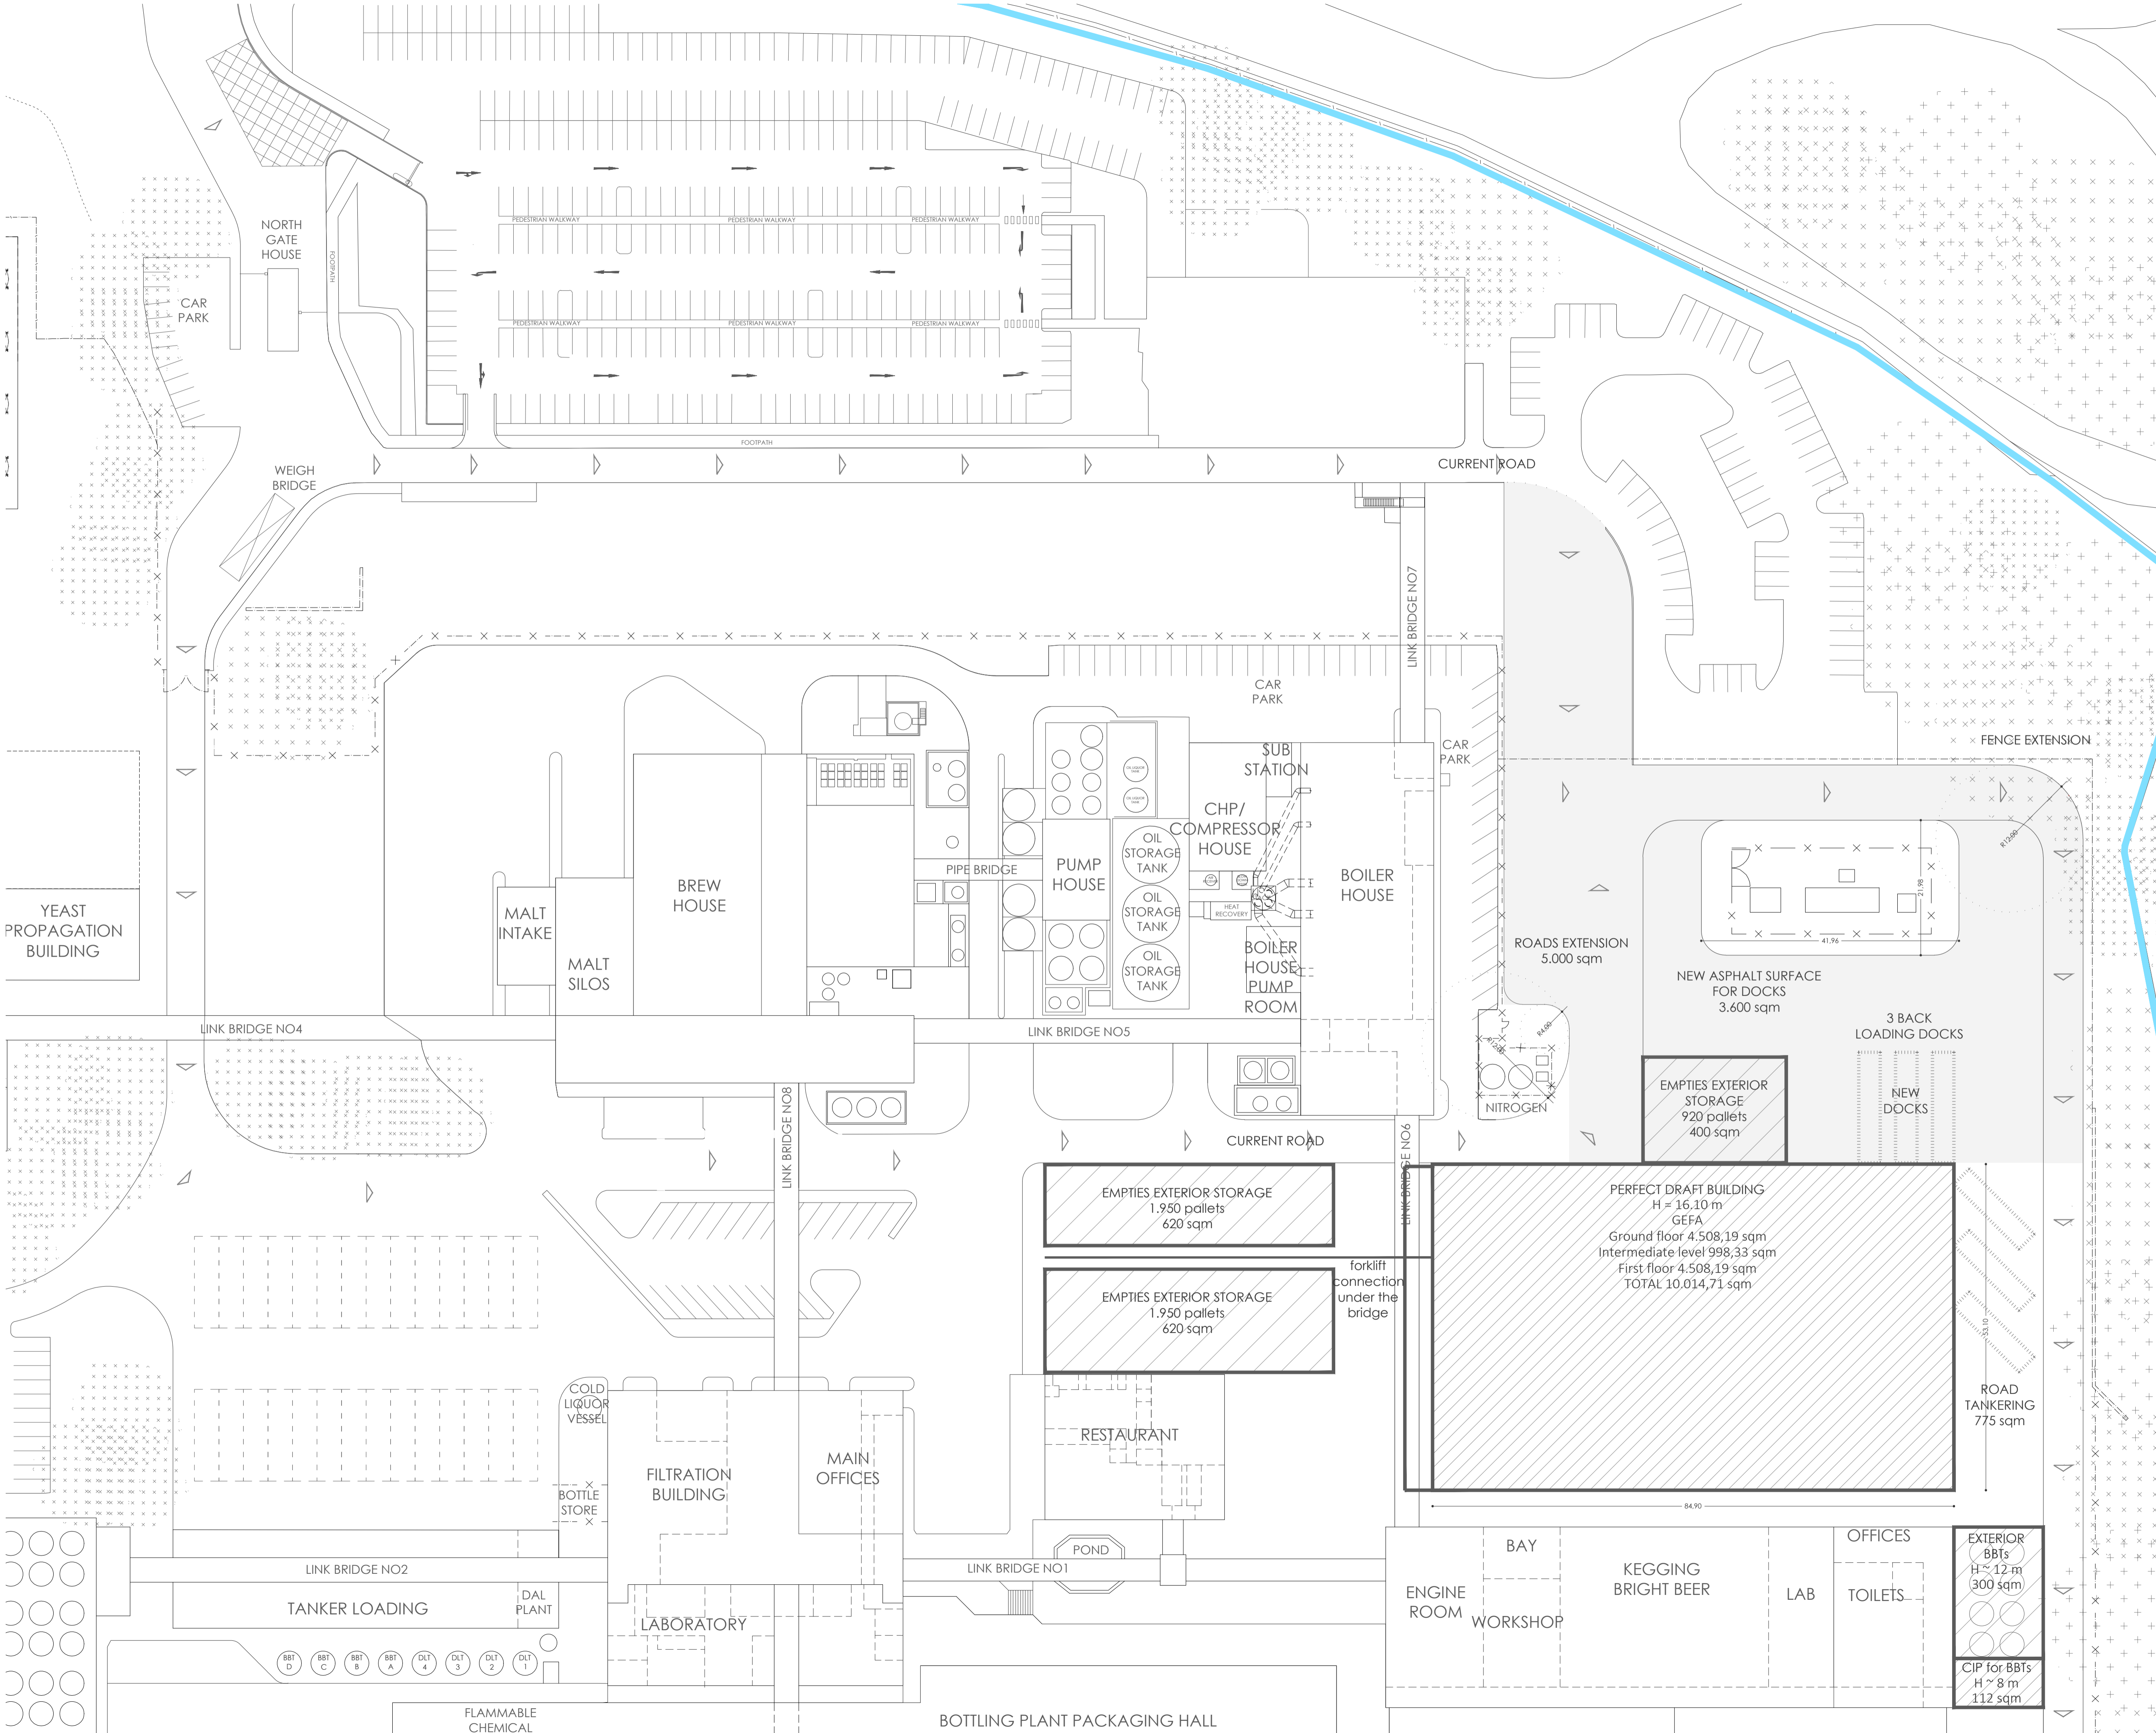

PERFECT DRAFT BUILDING
 H = 16.10 m
 GEFA
 Ground floor 4.508,19 sqm
 Intermediate level 998,33 sqm
 First floor 4.508,19 sqm
 TOTAL 10.014,71 sqm

EMPTIES EXTERIOR STORAGE
 1.950 pallets
 620 sqm

EMPTIES EXTERIOR STORAGE
 1.950 pallets
 620 sqm

EMPTIES EXTERIOR STORAGE
 920 pallets
 400 sqm

NEW DOCKS
 3 BACK LOADING DOCKS

ROAD TANKERING
 775 sqm

EXTERIOR BBTs
 H ~ 12 m
 300 sqm

CIP for BBTs
 H ~ 8 m
 112 sqm

YEAST PROPAGATION BUILDING

NORTH GATE HOUSE

MALT INTAKE

MALT SILOS

FILTRATION BUILDING

MAIN OFFICES

RESTAURANT

BOTTLING PLANT PACKAGING HALL

CHP/COMPRESSOR HOUSE

BOILER HOUSE

ENGINE ROOM

WORKSHOP

KEGGING BRIGHT BEER

LAB

TOILETS

OFFICES

WEIGH BRIDGE

CURRENT ROAD

CURRENT ROAD

LINK BRIDGE NO4

LINK BRIDGE NO5

LINK BRIDGE NO2

LINK BRIDGE NO1

LINK BRIDGE NO8

LINK BRIDGE NO6

LINK BRIDGE NO7

CAR PARK

CAR PARK

CAR PARK

TANKER LOADING

BOTTLE STORE

COLD LIQUOR VESSEL

LABORATORY

FLAMMABLE CHEMICAL

POND

ROADS EXTENSION 5.000 sqm

NEW ASPHALT SURFACE FOR DOCKS 3.600 sqm

FENCE EXTENSION

NITROGEN

forklift connection under the bridge

BBT 1, BBT 2, BBT 3, BBT 4, BBT A, BBT B, BBT C, BBT D

DLT 1, DLT 2, DLT 3, DLT 4